




COLORADO CITY METROPOLITAN DISTRICT COLD SPRING WATER TREATMENT PLANT IMPROVEMENTS COLORADO CITY, COLORADO CONTRACT DRAWINGS-ISSUED FOR BID AUGUST 2009

OWNER

COLORADO CITY METROPOLITAN DISTRICT
PO BOX 19390
4497 BENT BROTHERS BLVD.
COLORADO CITY, COLORADO 81019
PHONE: 719-676-3396
CONTACT: DAVID VALDEZ

ENGINEER

MALCOLM PIRNIE
100 FILLMORE STREET
SUITE 200
DENVER, COLORADO 80206
PHONE: 303-316-6538
FAX: 303-316-6599
CONTACT: BEN JOHNSON

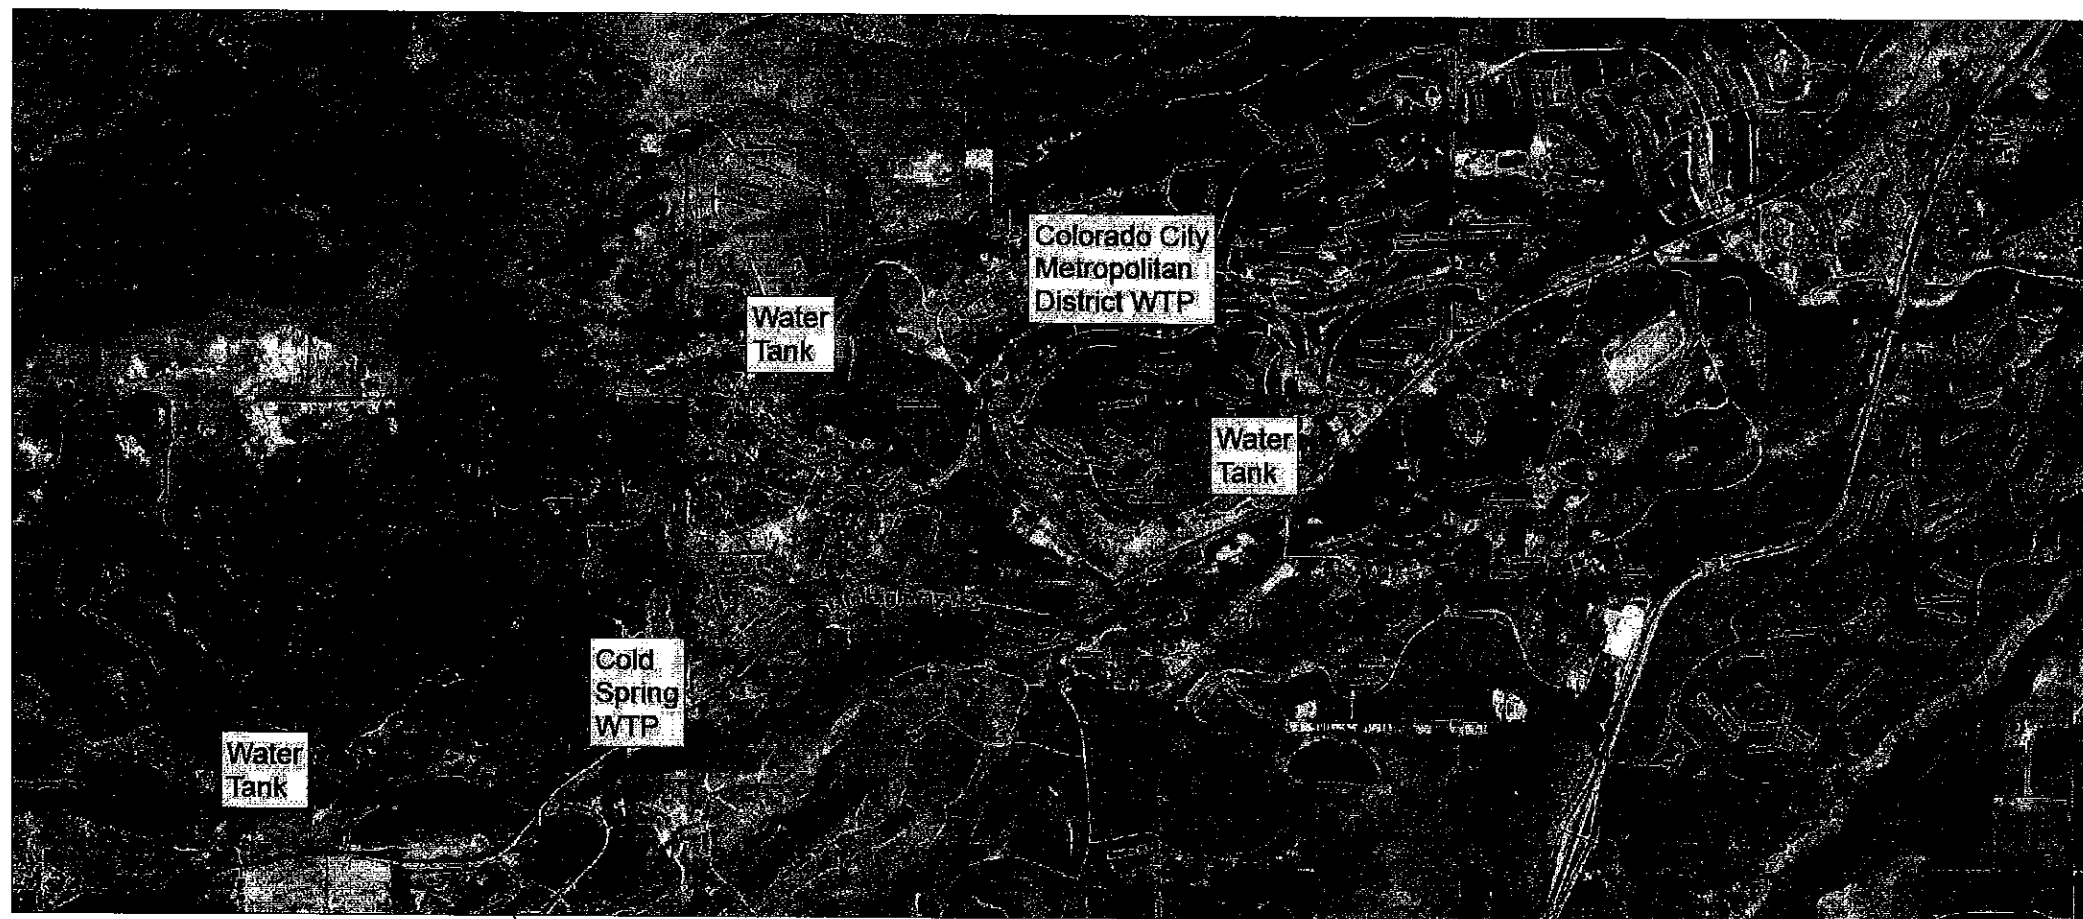

BOOSTER
PUMP STATION

VICINITY MAP
(N.T.S.)



**MALCOLM
PIRNIE**



8/17/09